

ARTS SOCIETY OF KINGSTON

97 BROADWAY

KINGSTON, NY 12401



DUTTON
ARCHITECTURE
PLLC

33 CANFIELD ST
KINGSTON, NY 12401
DUTTONARCHITECTURE.COM


ABBREVIATIONS

ADA	AMERICANS WITH DISABILITIES ACT
AFF	ABOVE FINISH FLOOR
AHJ	AUTHORITY HAVING JURISDICTION
ALT	ALTERNATE
ALUM	ALUMINUM
APROX	APPROXIMATE / APPROXIMATELY
BLDG	BUILDING
BOT	BOTTOM
CBU	CEMENTICIOUS BACKER UNIT
CCSFI	CLOSED CELL SPRAY FOAM INSULATION
CG	CORNER GUARD
CIP	CAST IN PLACE
CL	CLOSET
CMU	CONCRETE MASONRY UNIT
CNT	CONTROL
CO	CASED OPENING
CONC	CONCRETE
CONT	CONTINUOUS
CORR	CORRIDOR
COOR	COORDINATE
CPT	CARPET
CTF	CERAMIC TILE FLOOR ASSEMBLY
CTW	CERAMIC TILE WALL ASSEMBLY
DF	DOUGLAS FIR
DIA	DIAMETER
DN	DOWN
DR	DOOR
DTL	DETAIL
DWG	DRAWING
ELEC	ELECTRICAL / ELECTRIC
EL	ELEVATION
EPDM	ETHYLENE PROPYLENE DIENE-TERPOLYMER MEMB
EQ	EQUAL
EXG	EXISTING
EXP	EXPANSION
EXT	EXTERIOR
FG	FIBERGLASS
FIN	FINISH
FL	FLOOR
FO	FINISHED OPENING
FRP	FIBER REINFORCED POLYESTER PREFINISHED PANEL
FT	FOOT / FEET
GWB	GYPSPUM WALLBOARD
HDP	HIGH DENSITY PARTICLE BOARD
HM	HOLLOW METAL
INSUL	INSULATION
IRC	INTERNATIONAL RESIDENTIAL CODE
JNT	JOINT
KD	KNOCK DOWN
MANF	MANUFACTURER / MANUFACTURED
MBL	MARBLE
MECH	MECHANICAL
MEMB	MEMBRANE
MIN	MINIMUM
MO	MASONRY OPENING
MR	MOISTURE RESISTANT
N/A	NOT APPLICABLE
NTS	NOT TO SCALE
OC	ON CENTER
QCSFI	OPEN CELL SPRAY FOAM INSULATION
OD	OUTSIDE DIAMETER
PLS	PLASTER
PLT	PLATE
PORC	PORCELAIN
PSI	POUNDS PER SQUARE INCH
PT	PRESSURE TREATED
PTS	PLUG TOUCH & SAND
QTY	QUANTITY
REQ	REQUIRED
RM	ROOM
SCF	SATIN CLEAR FINISH
SF	SQUARE FEET
SHT	SHEET
SS	STAINLESS STEEL
STL	STEEL
STRUCT	STRUCTURAL
SUS	SUSPENDED
TBD	TO BE DETERMINED
T&G	TONGUE & GROOVE
TLT	TOILET
TYP	TYPICAL
UNLESS	UNLESS OTHERWISE NOTED
VB	VAPOR BARRIER
VCB	VINYL COVE BASE
VEST	VESTIBULE
VFT	VINYL FLOOR TILE
VIF	VERIFY IN FIELD
VP	VISION PANEL
VSF	VINYL SHEET FLOORING
VWC	VINYL WALL COVERING
W/	WITH
WD	WOOD
WRB	WEATHER RESISTANT BARRIER
WWM	WELDED WIRE MESH

ARCHITECTURAL LEGEND

DETAIL SYMBOLS	
	DRAWING NUMBER SHEET NUMBER
	DRAWING NUMBER SHEET NUMBER
	DRAWING NUMBER SHEET NUMBER
	SECTION KEY
	DOOR KEY
	PARTITION TYPE
	ROOM NUMBER
	KEYED NOTE
	WINDOW KEY
MATERIALS	
	EARTH
	GRANULAR FILL
	BRICK
	CONCRETE MASONRY UNIT
	CONCRETE
	GROUT / MORTAR
	ROUGH WOOD
	SHIM
	FINISH WOOD
	PLYWOOD
	CERAMIC TILE
	BATT INSULATION
	RIGID INSULATION
	SPRAY FOAM INSULATION
	GYPSPUM
	CEMENTICIOUS BACKER UNIT
	METAL

LOCATION MAP

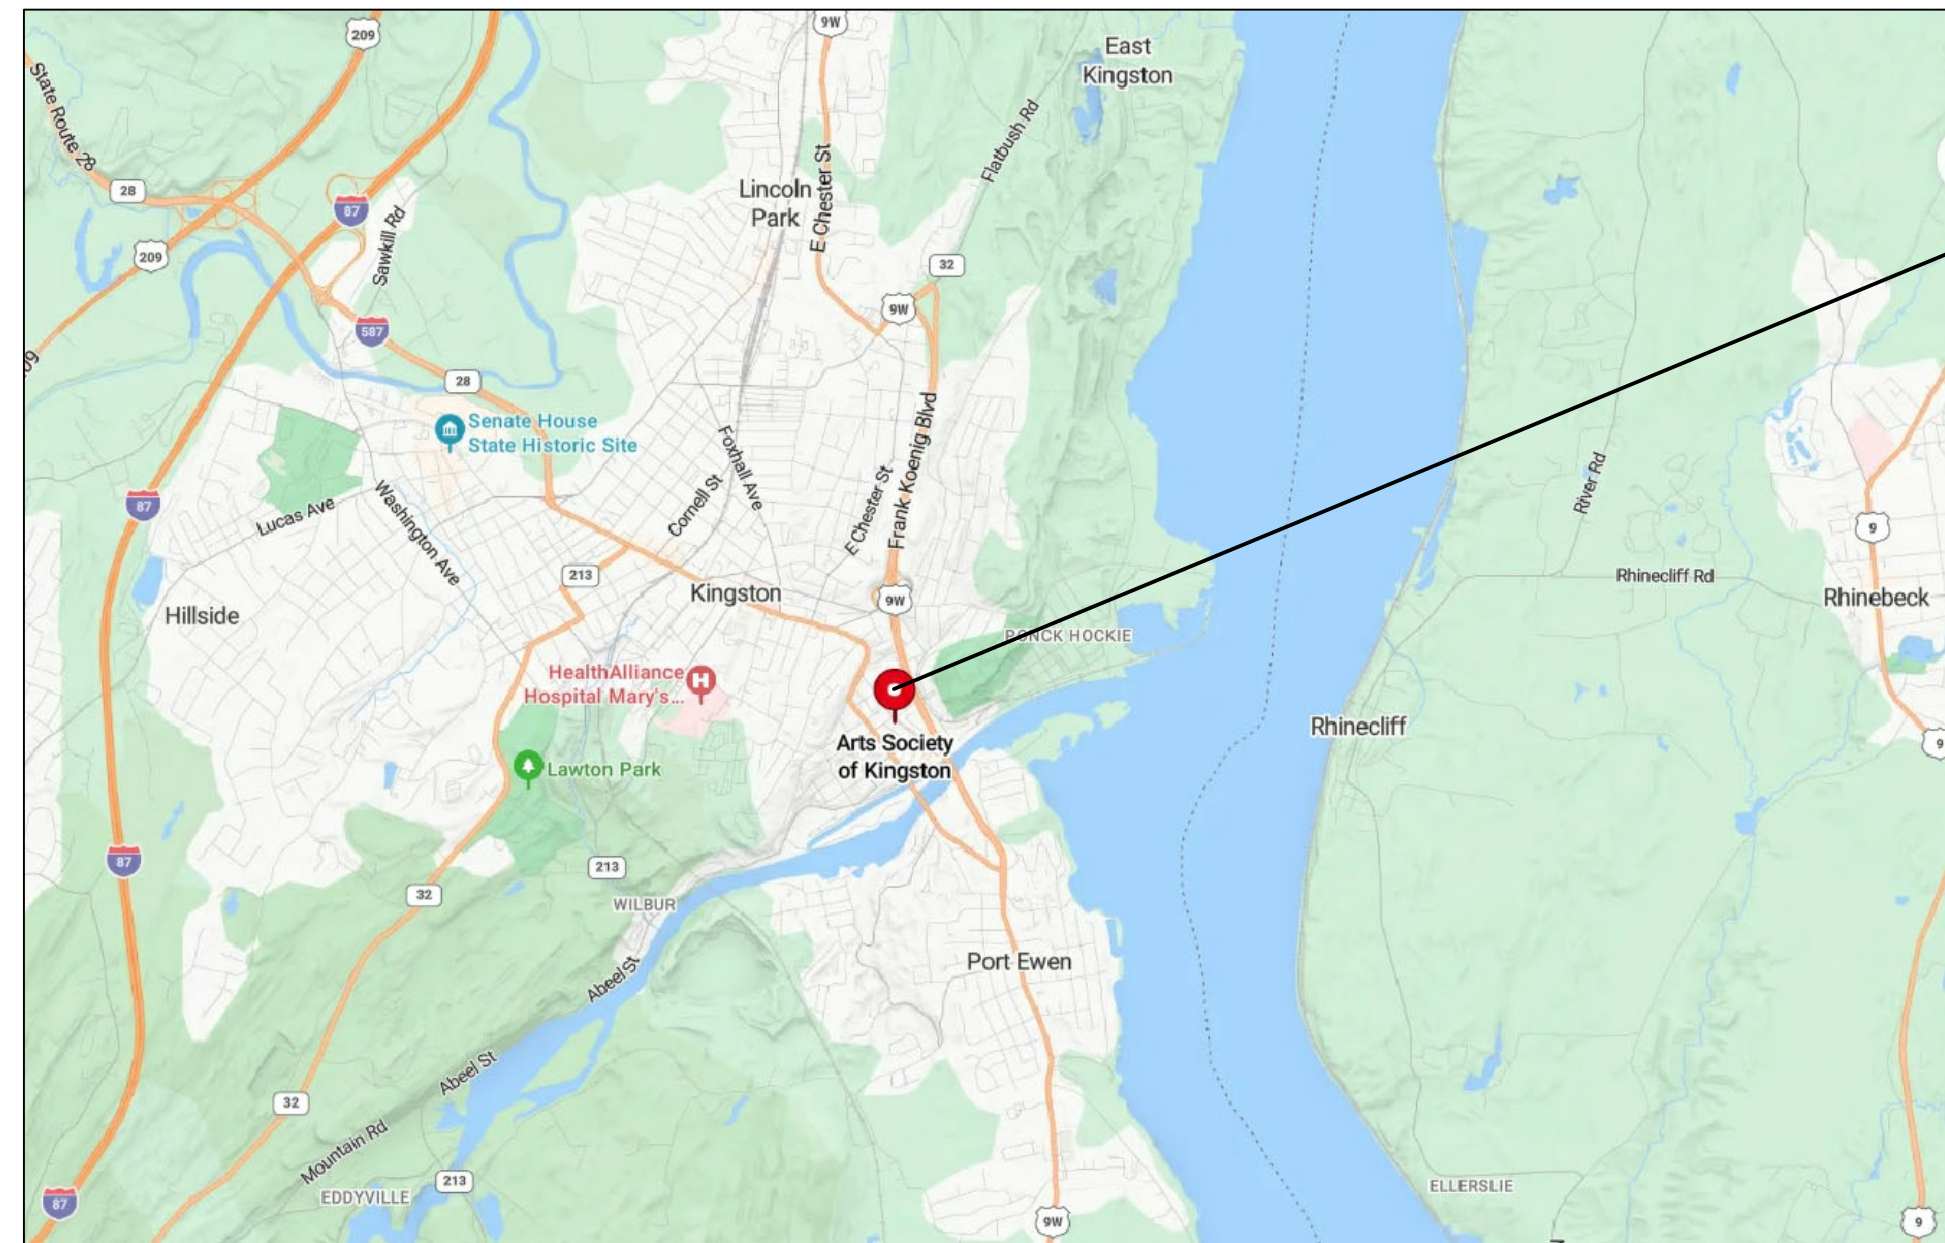

PROJECT SITE




DRAWING INDEX

COVER	
TO01	COVER
ARCHITECTURAL DRAWINGS (DUTTON ARCHITECTURE)	
AI01	EXISTING FIRST & SECOND FLOOR PLANS
AI02	PROPOSED FIRST & SECOND FLOOR PLANS

PROJECT #	DATE	ISSUE	DESCRIPTION	DATE	BY	REVIEWED BY
25-005	01/25				IL/SD	SD


ARTS SOCIETY OF KINGSTON
97 BROADWAY
KINGSTON, NY 12401

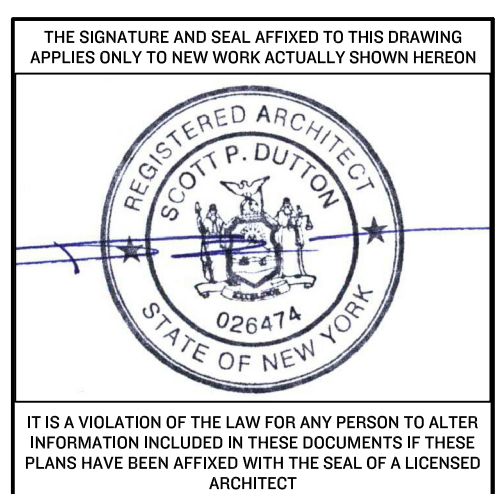


IT IS A VIOLATION OF THE LAW FOR ANY PERSON TO ALTER INFORMATION INCLUDED IN THESE DOCUMENTS IF THESE PLANS HAVE BEEN AFFIXED WITH THE SEAL OF A LICENSED ARCHITECT

TO01

COVER

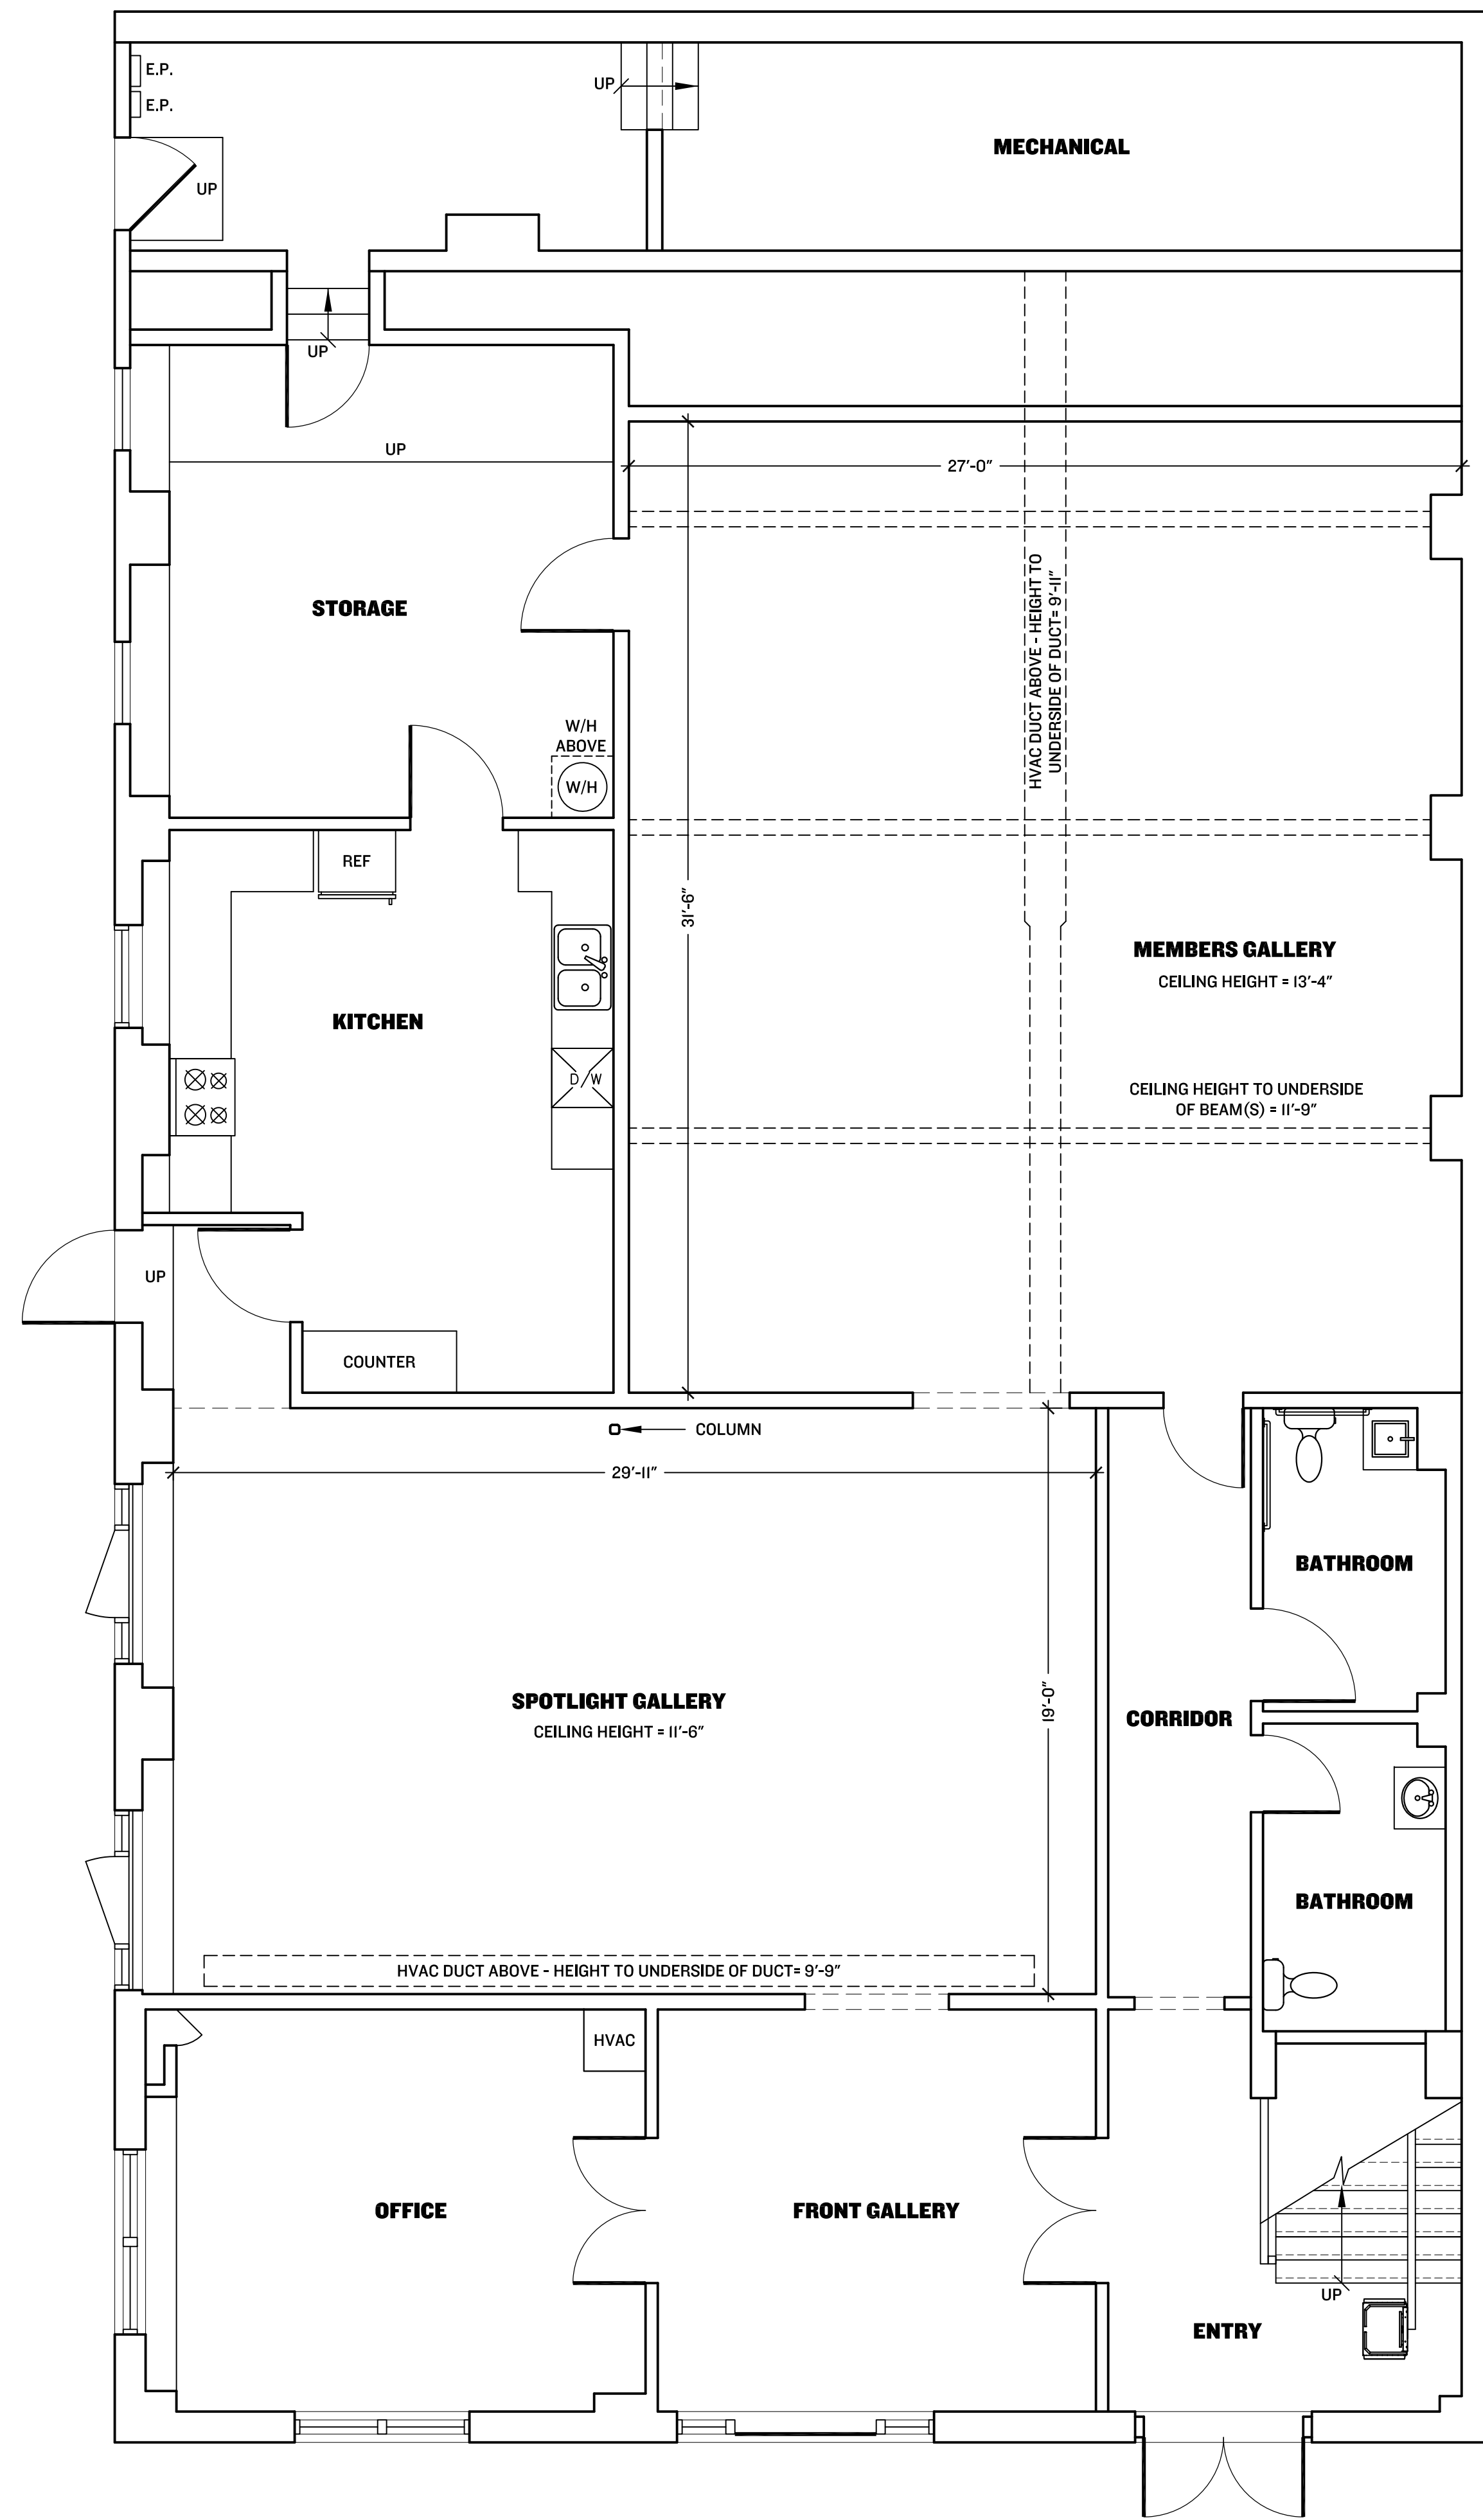

1 EXISTING FIRST FLOOR PLAN
SCALE: 1/4" = 1'-0"

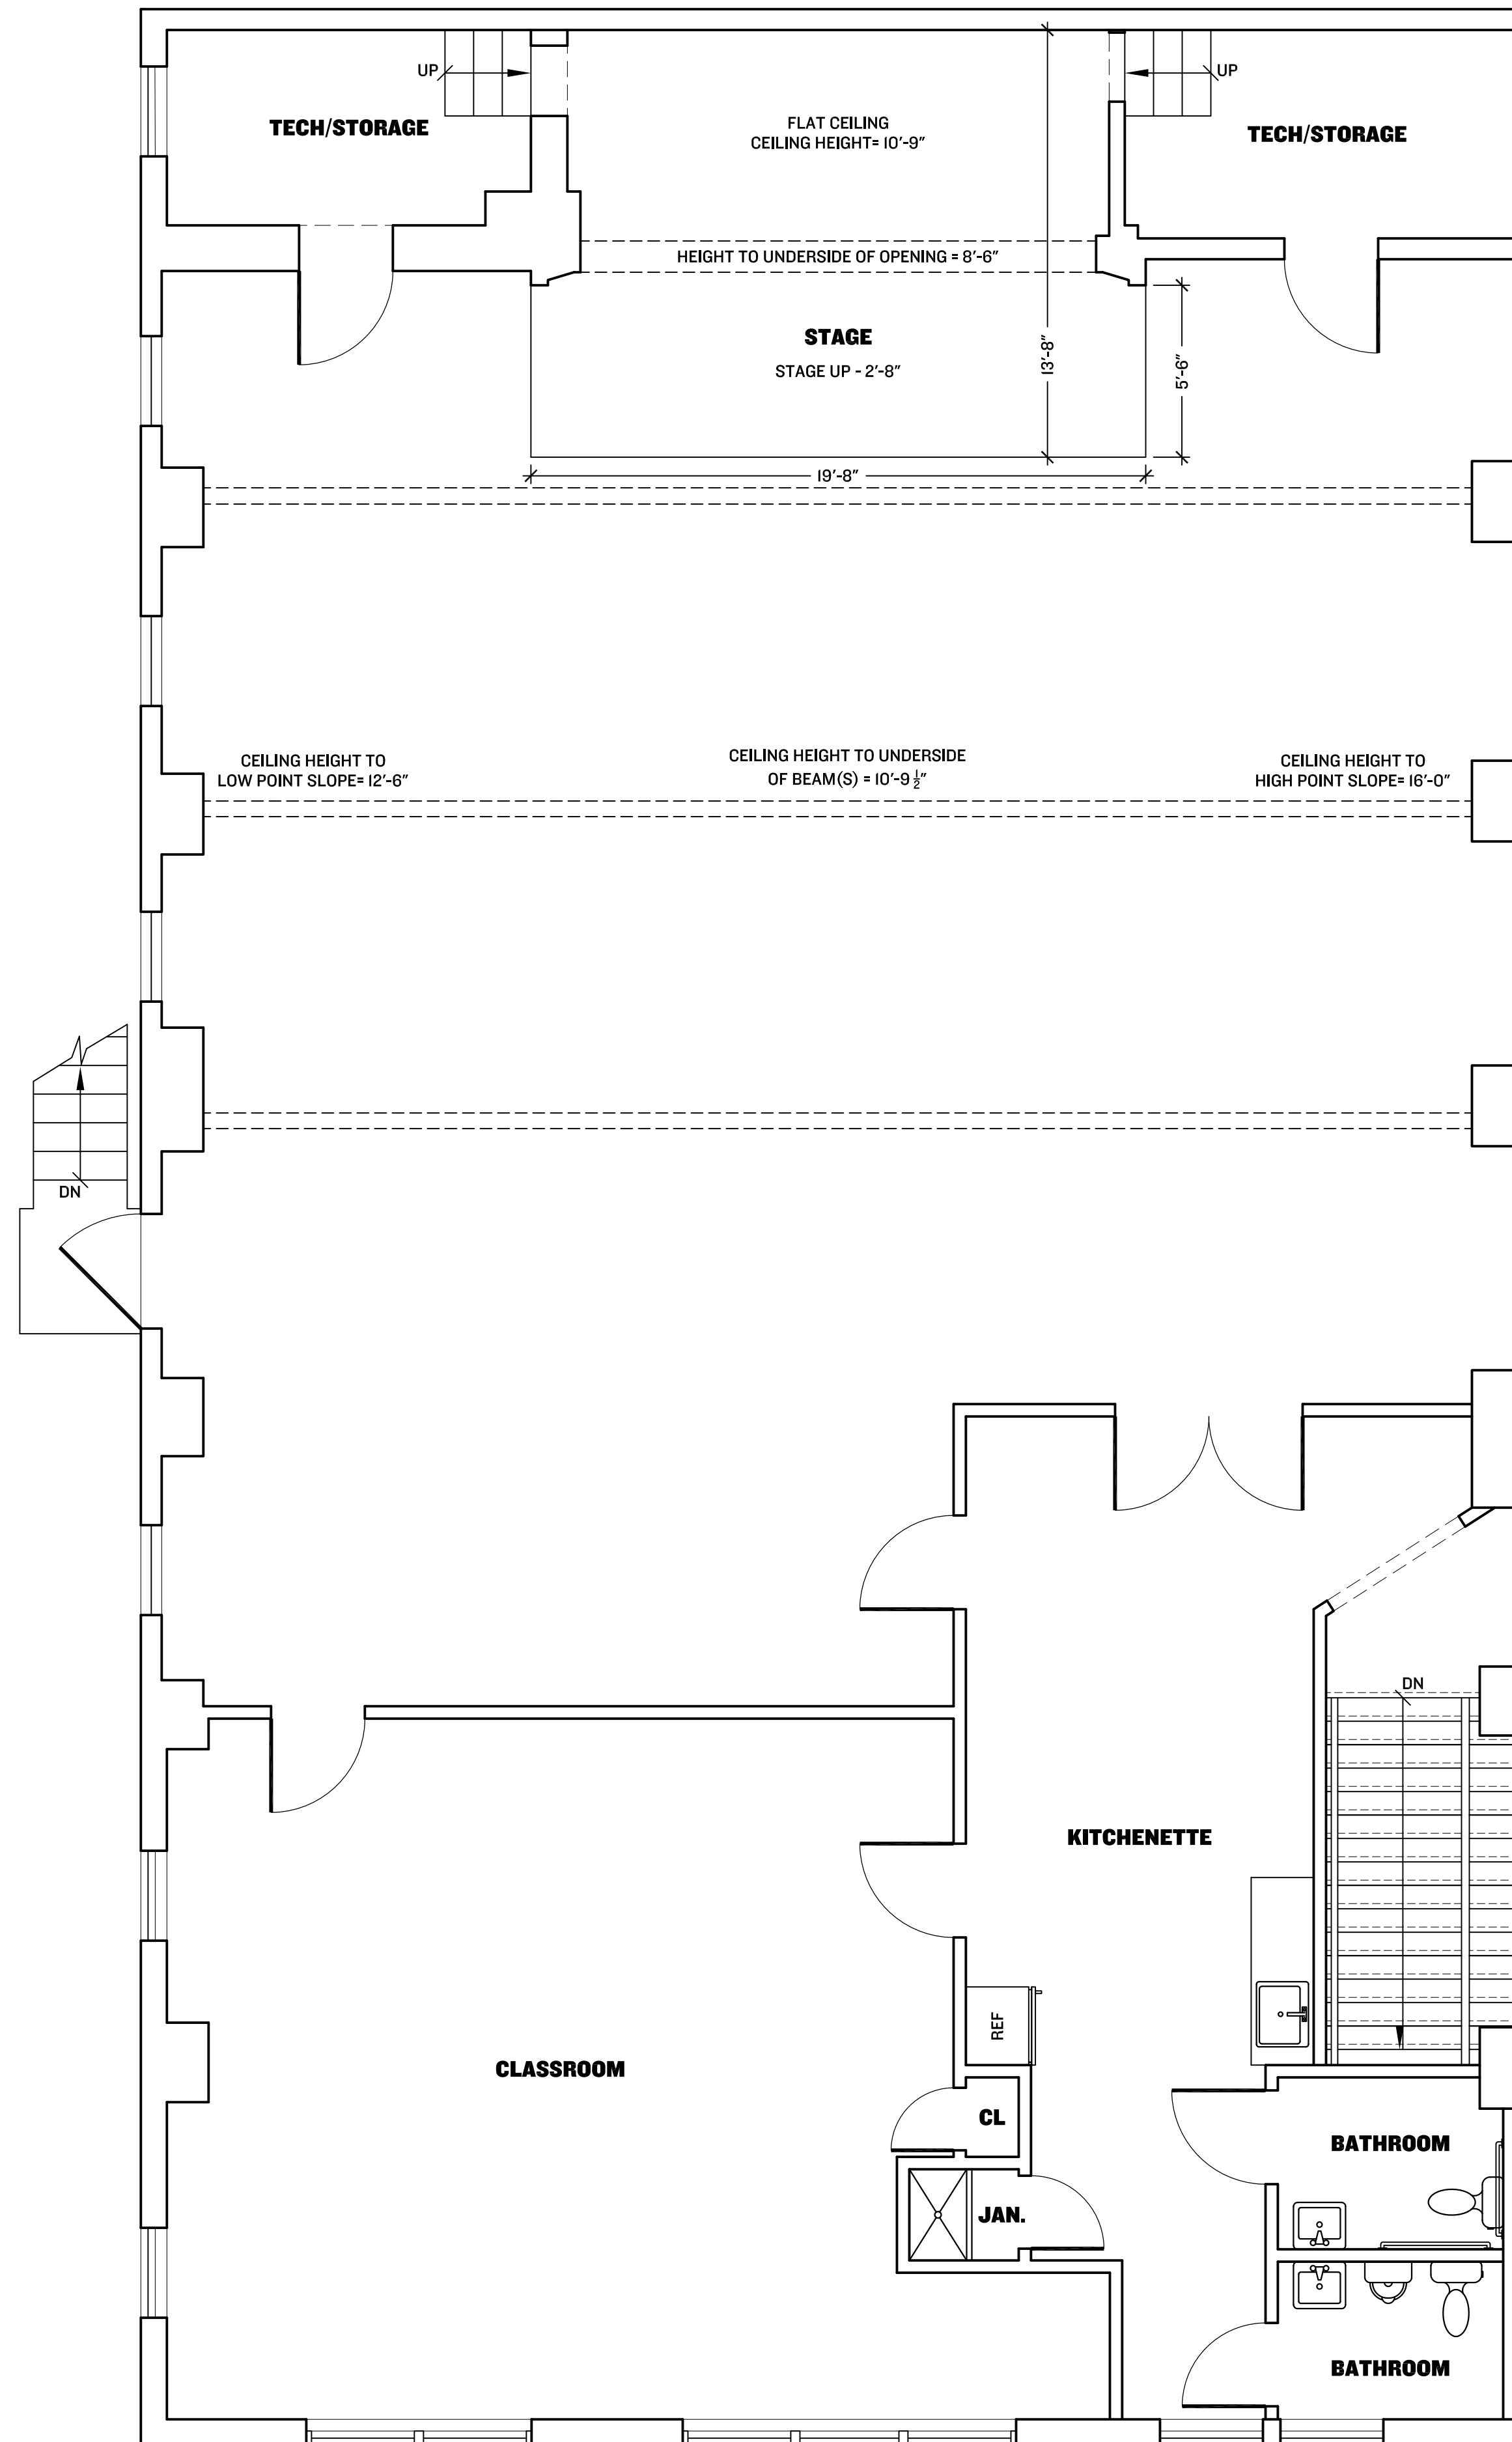

2 EXISTING SECOND FLOOR PLAN
SCALE: 1/4" = 1'-0"




DUTTON
ARCHITECTURE
PLLC


33 CANFIELD ST
KINGSTON, NY 12401
DUTTONARCHITECTURE.COM

REV #	DATE	DESCRIPTION	DRAWN BY: IL/SD	REVIEWED BY: SD

ARTS SOCIETY OF KINGSTON
97 BROADWAY
KINGSTON, NY 12401

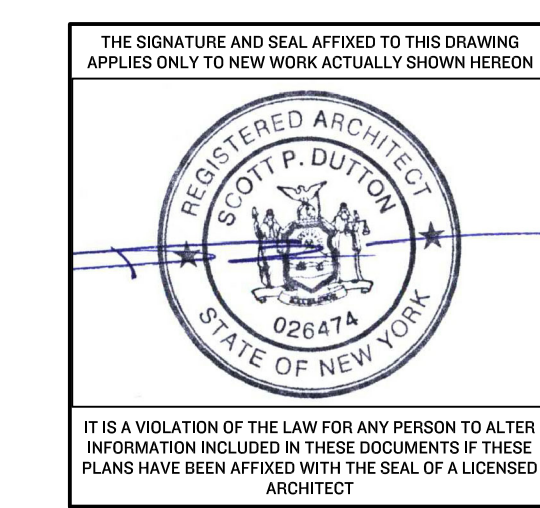

IT IS A VIOLATION OF THE LAW FOR ANY PERSON TO ALTER INFORMATION INCLUDED IN THESE DOCUMENTS IF THESE PLANS HAVE BEEN AFFIXED WITH THE SEAL OF A LICENSED ARCHITECT

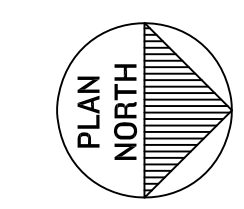

A101

EXISTING FIRST & SECOND FLOOR PLANS

