


1 PROPOSED FIRST FLOOR PLAN - NO WORK
SCALE: 1/4" = 1'-0"


CONSTRUCTION LEGEND	
	EXISTING WALLS/PARTITIONS
	NEW WALLS/PARTITIONS
GENERAL CONSTRUCTION NOTES	
A.	ALL DIMENSIONS TO NEW WORK ARE TO FACE OF FRAMING, UON.
B.	ALL DIMENSIONS TO EXISTING WORK ARE TO FACE OF FINISH UON.
C.	MAINTAIN BUILDING SECURITY AND WEATHER TIGHTNESS AT WORK SITE DURING THE COURSE OF THE PROJECT.
D.	REPAIR, PATCH & SPOT PRIME ALL EXISTING GWB TO MATCH ADJACENT SURFACES AND RECEIVE NEW PAINT.
E.	PREPARE ALL SUBSTRATES INDICATED TO RECEIVE NEW FLOORING.
F.	ALL EQUIPMENT AND FINISHES TO BE SELECTED BY OWNER

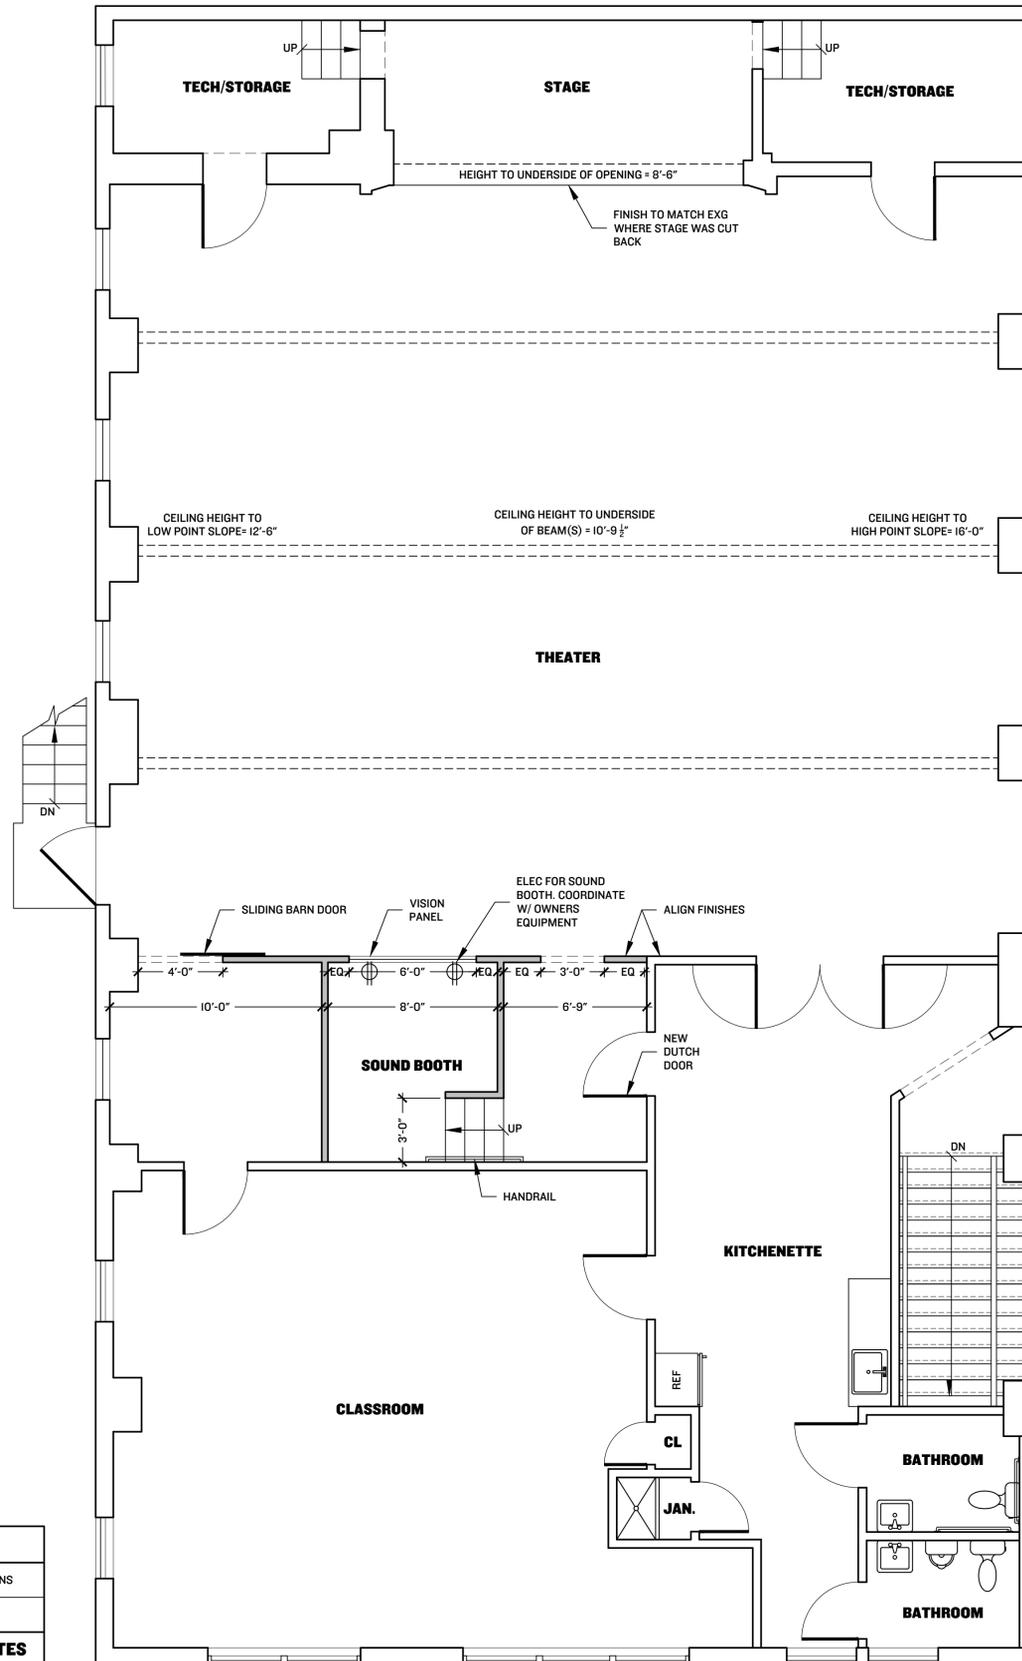

2 PROPOSED SECOND FLOOR PLAN
SCALE: 1/4" = 1'-0"

PROJECT #	DATE	ISSUE	DESCRIPTION	REVIEWED BY	DATE
25-005	03/05/26	SD			
		IL			

**LEVEL 2 ALTERATION TO
ARTS SOCIETY OF KINGSTON
97 BROADWAY
KINGSTON, NY 12401**

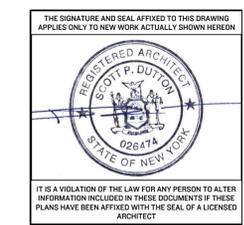

A102